

FLOOR PLAN


SC 1/4" = 1'-0"

NOTE:

9'-0" CEILING TYPICAL UNLESS NOTED OTHERWISE.

WINDOW HEADERS @ 7'-10" A.F.F. UNLESS NOTED OTHERWISE.

S.F.L.A. = 1828
 FRONT PORCH = 0064
 REAR PORCH = 0192
 GARAGE = 0490
 TOTAL SLAB = 2574

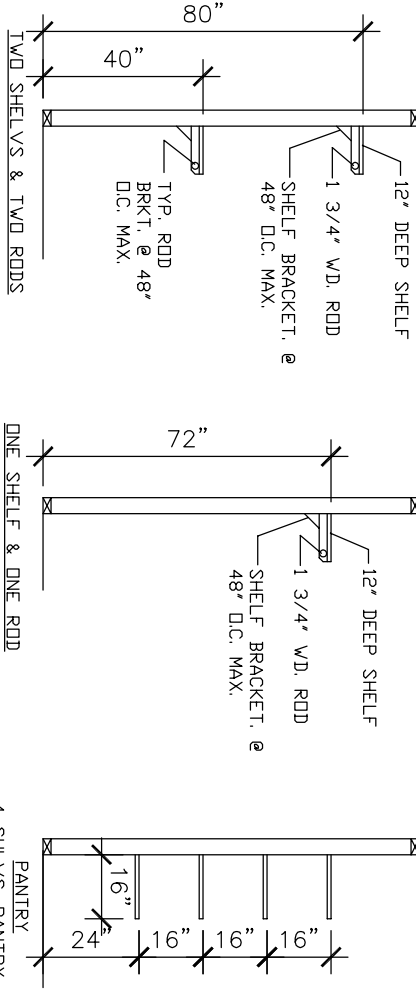

© 2016 CURTIS COOK RESIDENTIAL DESIGNS
 All rights reserved in all countries.
 Copyright contents may not be reproduced in any manner without prior written permission of Curtis Cook.

SHEET NO. 1

DWN ACC	09/30/16
CHK WCC	09/30/16
APP WCC	09/30/16
FLOOR ONE S.F.L.A.	
FLOOR TWO S.F.L.A.	
TOTAL S.F.L.A.	
SHEET	of

SCALE	1" = 4'-0"
PLAN NO.	1616-021
STOCK NO.	
SITE NO.	
ADDRESS:	

CURTIS COOK
RESIDENTIAL DESIGNS
 371 MILL CREEK DRIVE, SUITE 1, SALADO TEXAS
 254-947-3800

REVISIONS	